


If no lights + power is on  
check Black out button to  
be sure it is off.

MEMS- pre set  
1-48 indiv. settings

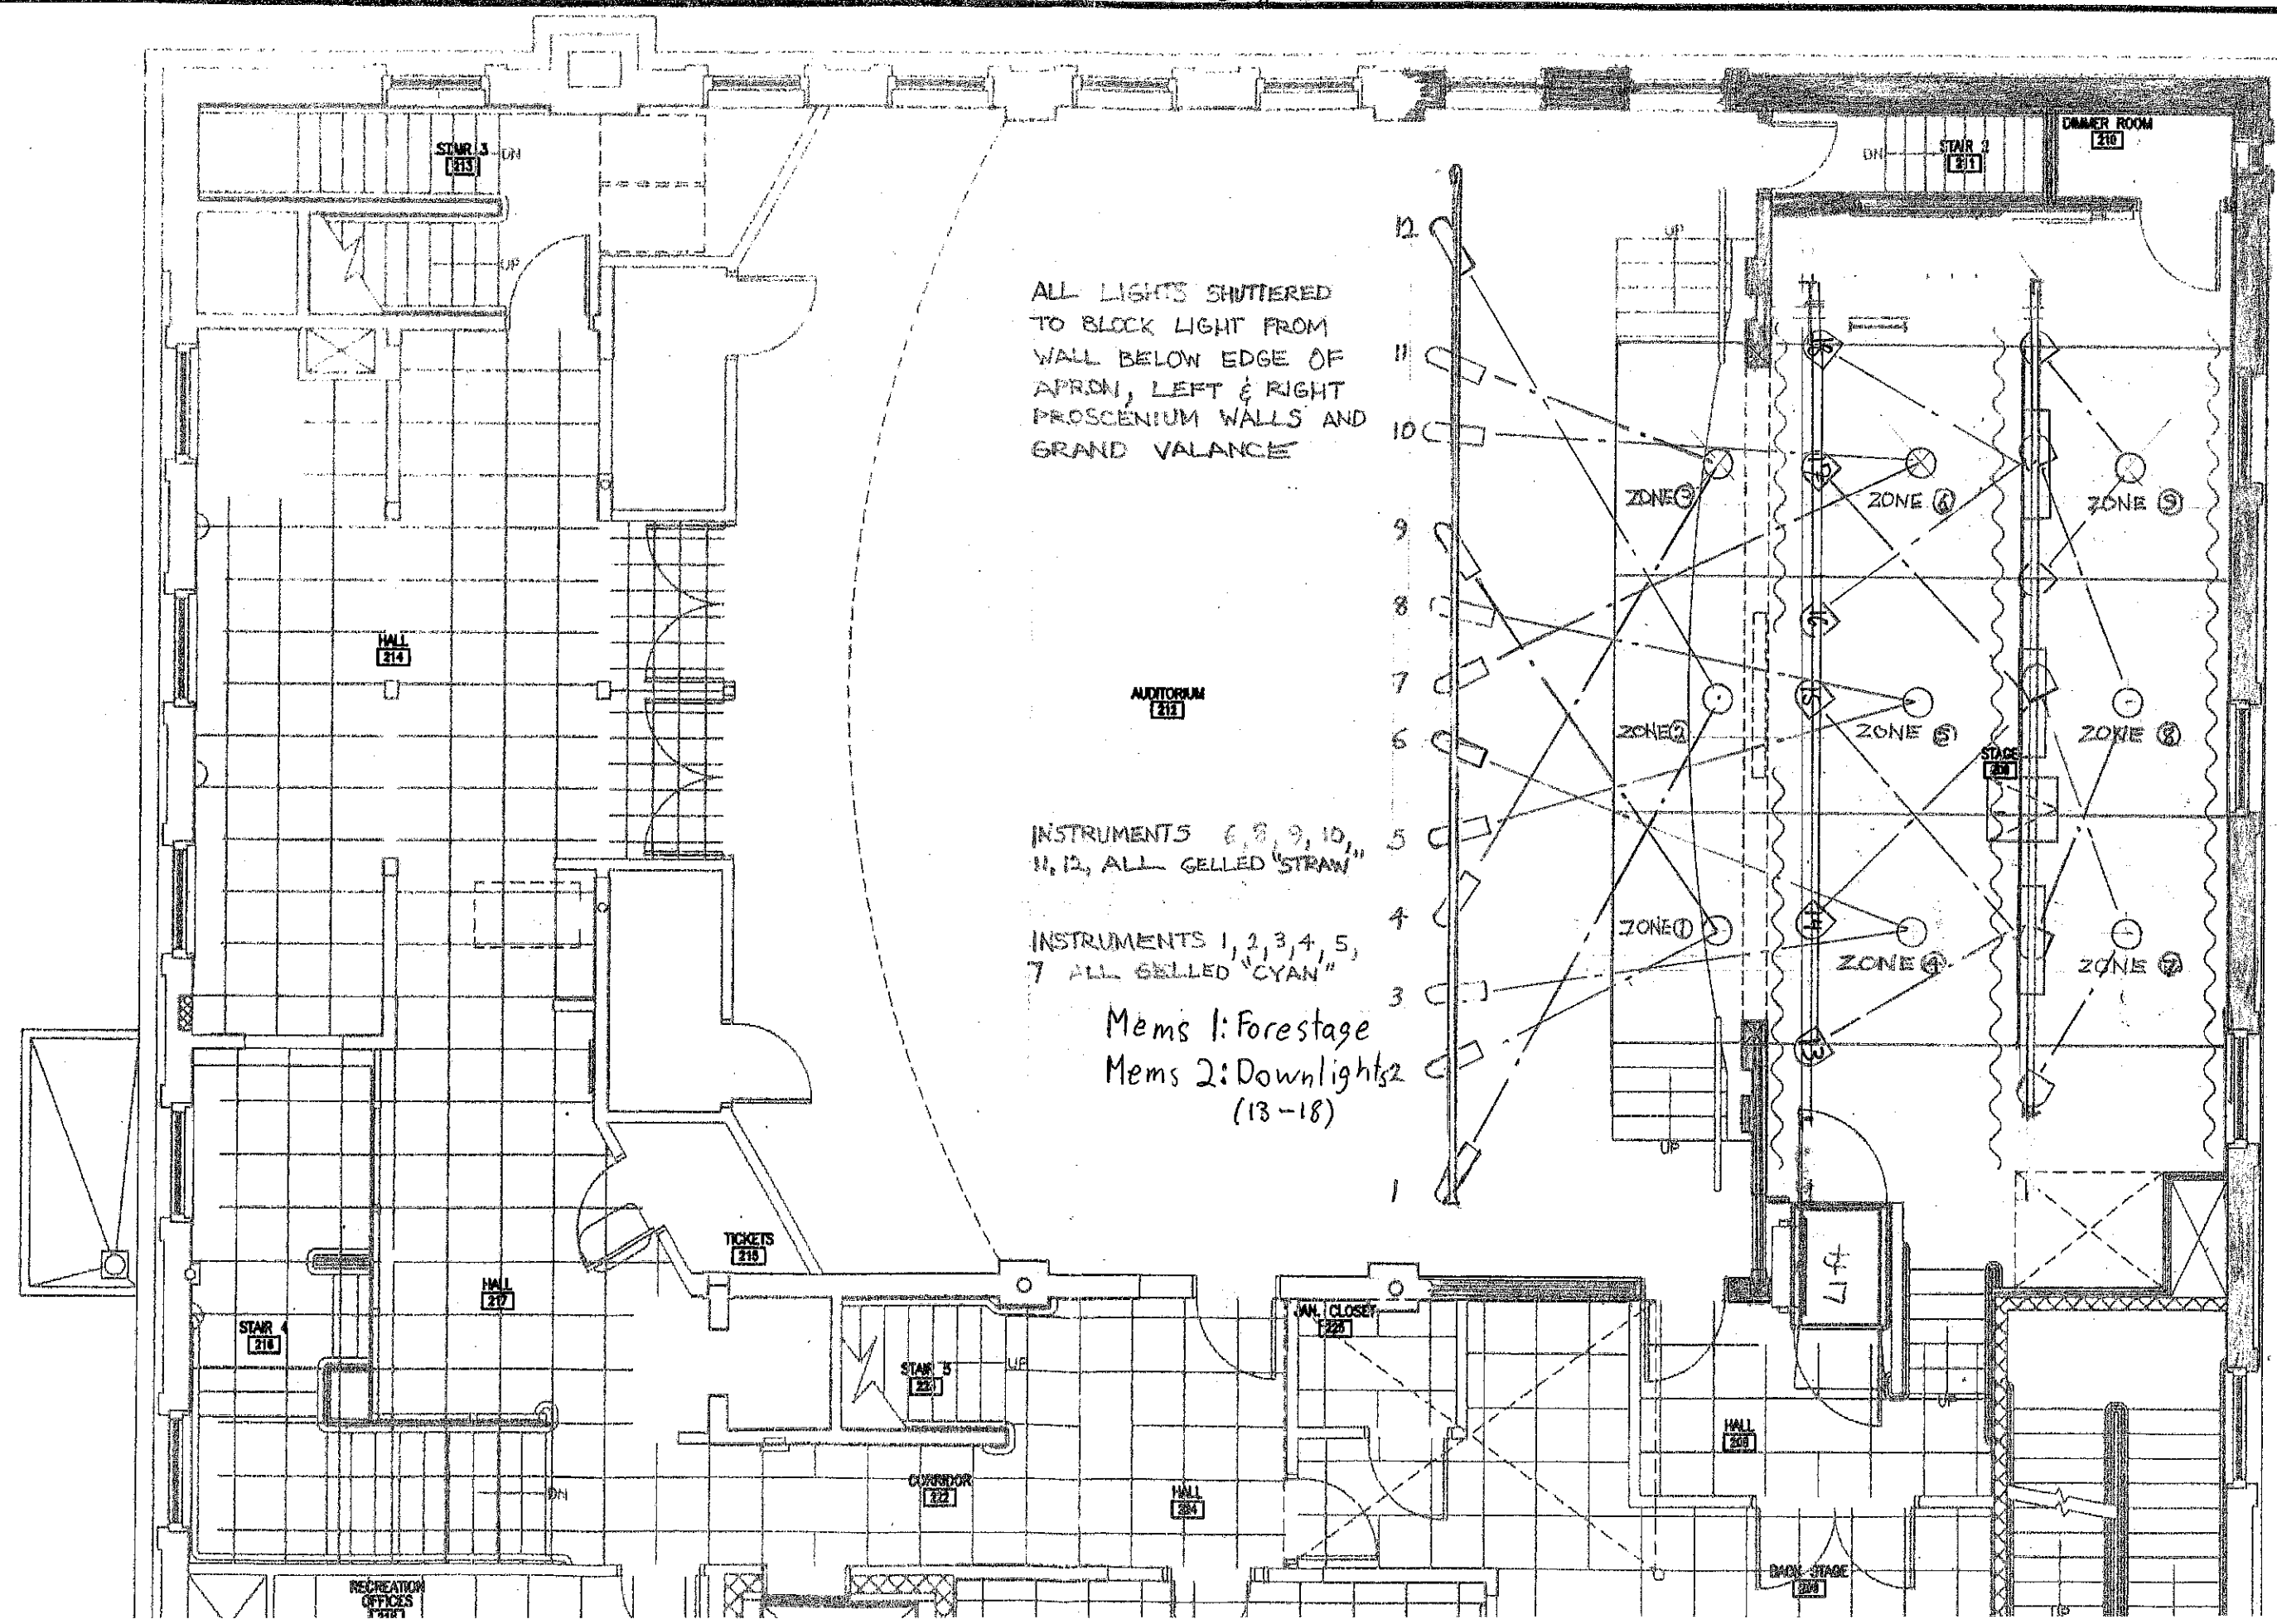

ALL LIGHTS SHUTTERED  
TO BLOCK LIGHT FROM  
WALL BELOW EDGE OF  
APRON, LEFT & RIGHT  
PROSCENIUM WALLS AND  
GRAND VALANCE

INSTRUMENTS 6, 8, 9, 10,  
11, 12, ALL GELLED "STRAW"

INSTRUMENTS 1, 2, 3, 4, 5,  
7 ALL GELLED "CYAN"

Mems 1: Forestage  
Mems 2: Downlights  
(13-18)

LIGHTING PLOT  
Gorham Town Hall Auditorium Stage  
DRAWN BY CARAMON BURROWS & TIM SAPPINGTON 4/6/11